

- Notes:
- ALL DIMENSIONS ARE IN METRES UNLESS OTHERWISE STATED.
 - THIS DRAWING CONTAINS THE LATEST INFORMATION AVAILABLE AT THE TIME OF PRODUCTION.
 - THIS DRAWING IS NOT TO BE USED FOR DESIGN OR CONSTRUCTION AND MUST NOT BE USED TO SET OUT LAND BOUNDARIES. REFERENCE MUST BE MADE TO THE DESIGNER'S DRAWINGS FOR THESE PURPOSES.
 - THIS DRAWING SHOULD BE READ IN CONJUNCTION WITH OTHER RELATED PROJECT DOCUMENTATION.
 - THIS DRAWING SHOULD BE PRINTED IN COLOUR ON THE PAPER SIZE INDICATED WITHOUT SCALING.
 - DO NOT SCALE FROM THIS DRAWING.
 - OS MAPPING DATA OBTAINED FROM SEFTON METROPOLITAN BOROUGH COUNCIL.
 - PLOT BOUNDARY DATA TAKEN FROM LAND REFERENCING SERVICES.

Key:



LAND TO BE ACQUIRED

Status:

APPROVED

Rev	Date	Description	Dr	Chk	Apvd
03	29/04/25	Final Version	JS	PE	SC
02	27/02/25	Revised Version	JS	PE	--
01	27/01/25	Initial Version	JS	PE	--



SLC Property

Client:

Sefton Metropolitan Borough Council

Project Title:

SEFTON METROPOLITAN BOROUGH COUNCIL
(SOUTHPORT EASTERN ACCESS) COMPULSORY
PURCHASE ORDER 2025


Drawing Title:

MAP REFERRED TO IN THE SEFTON METROPOLITAN
BOROUGH COUNCIL (SOUTHPORT EASTERN ACCESS)
COMPULSORY PURCHASE ORDER 2025

Sheet Size: A3 Scale: 1:1250 Sheet: 1 of 4

Drawing Number:

SLCP-P-SMBC-SP-001-DWVG003-03

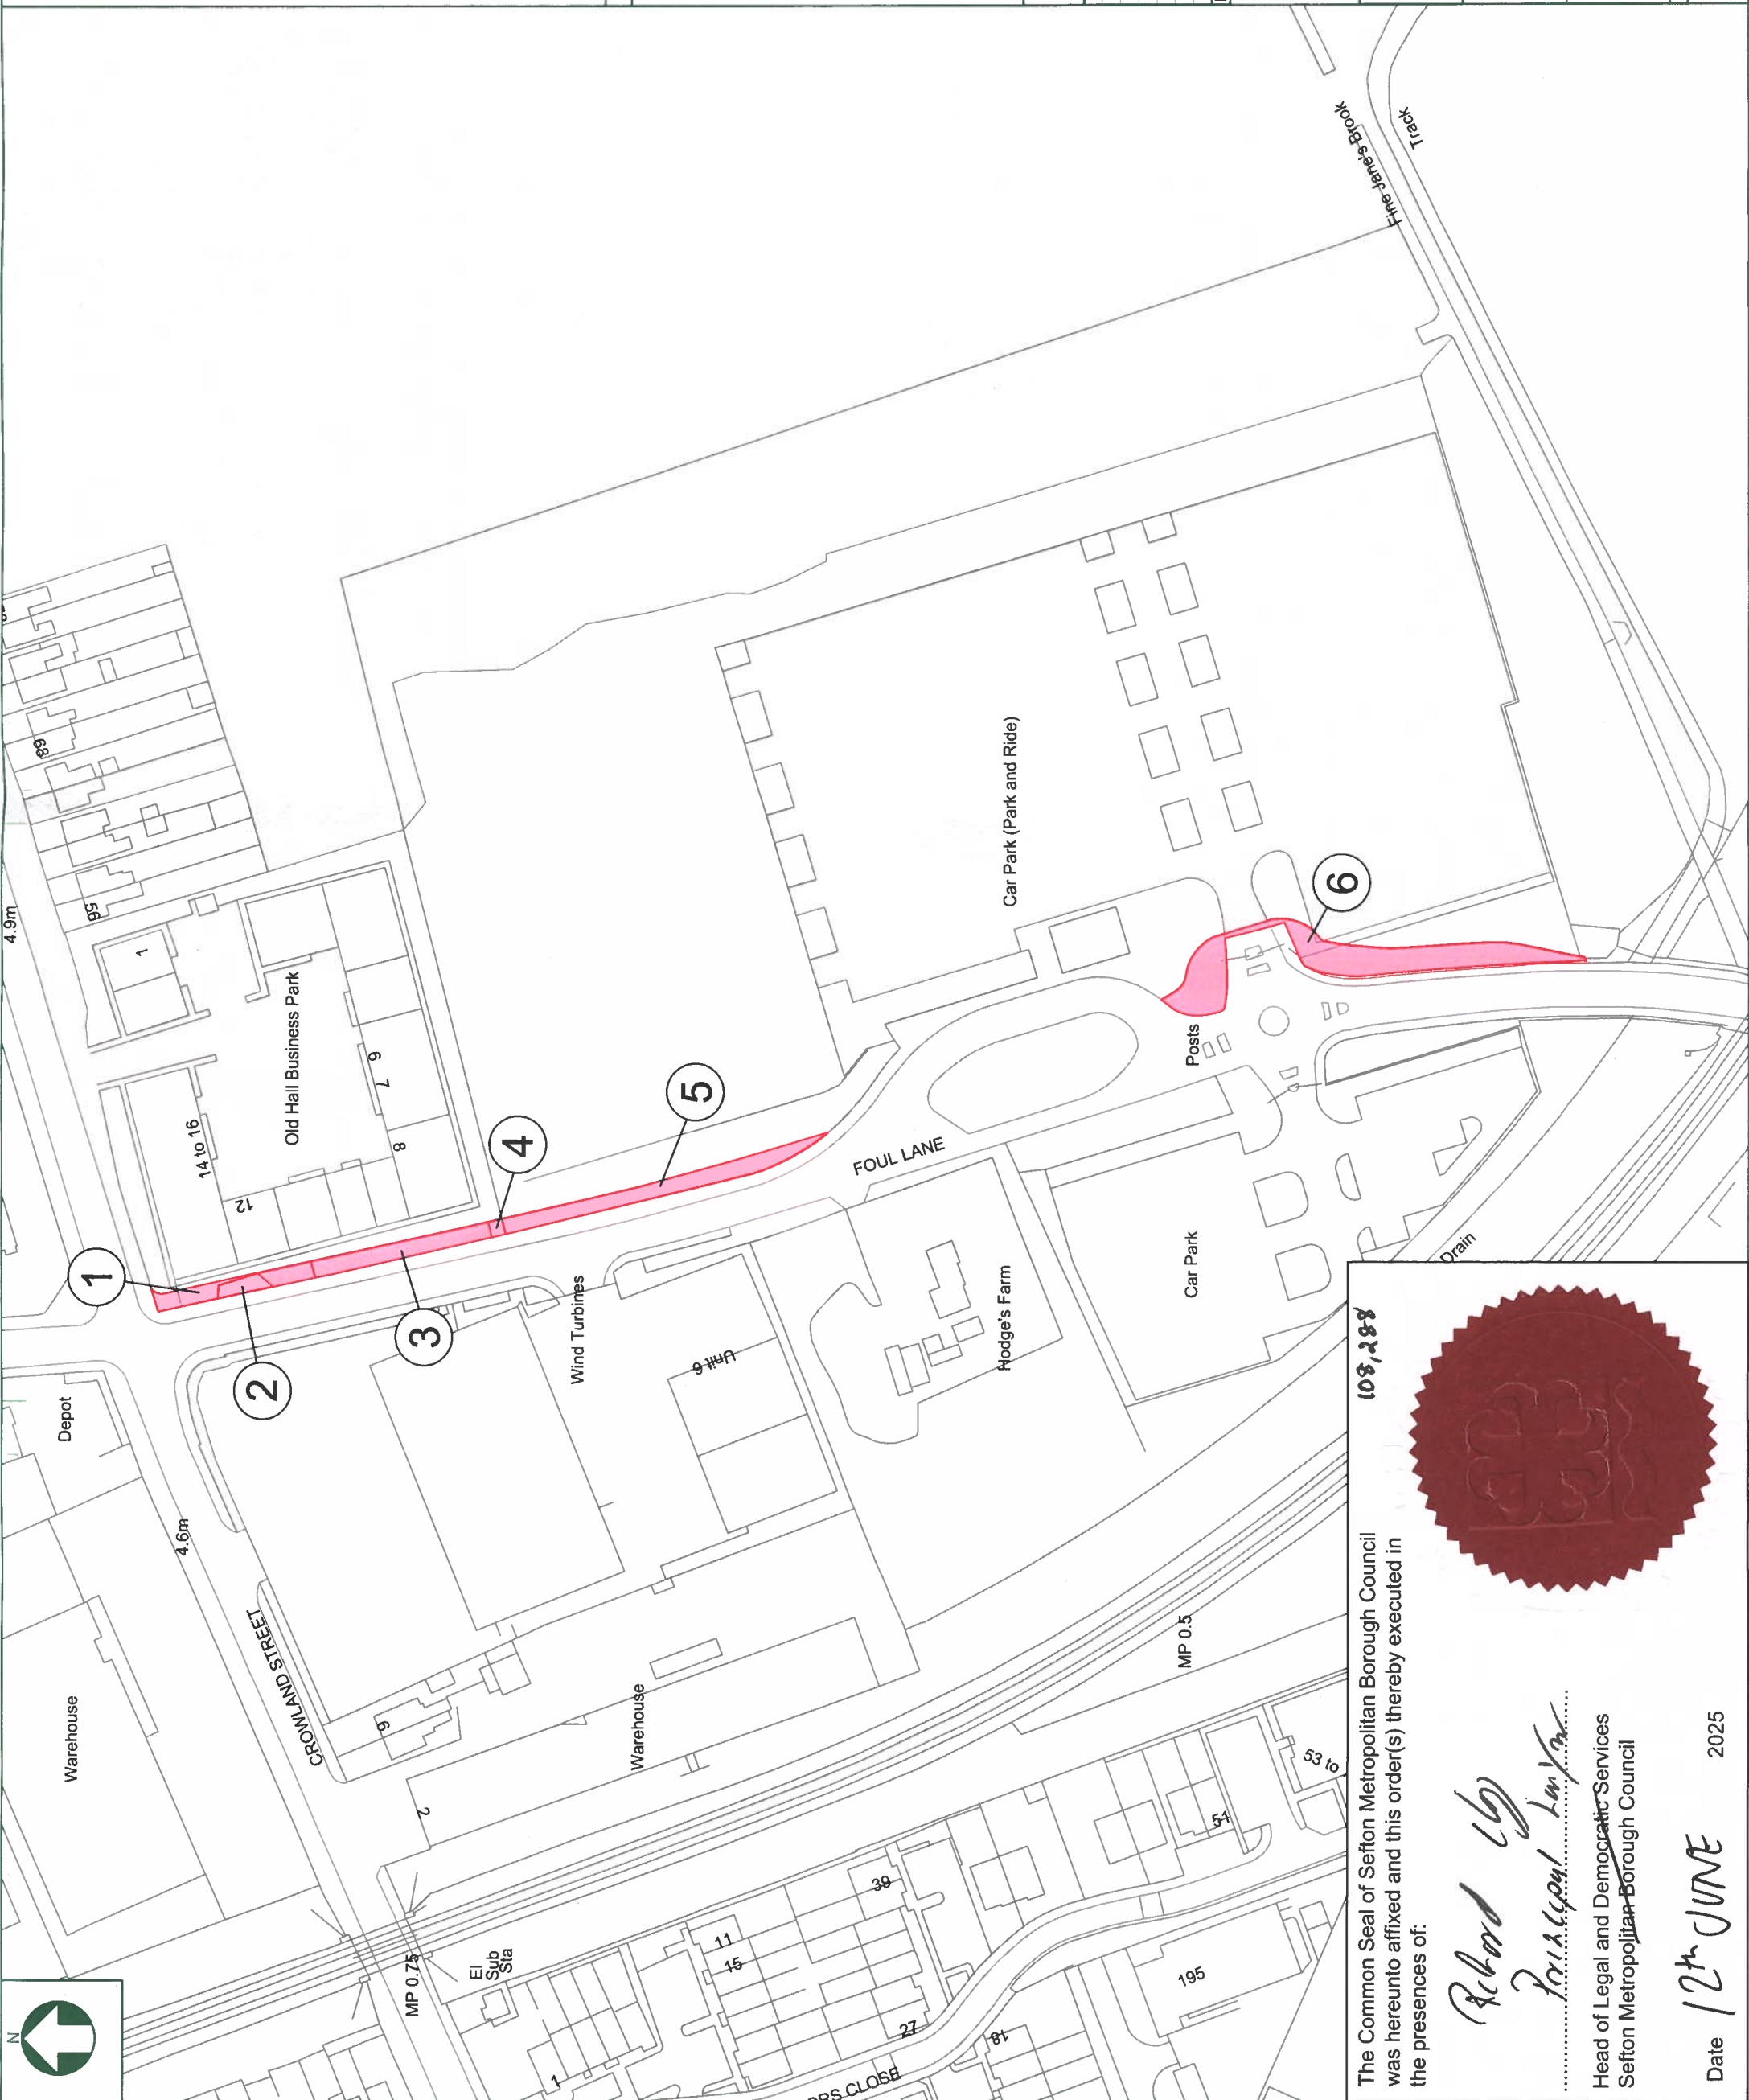

The Common Seal of Sefton Metropolitan Borough Council
was hereunto affixed and this order(s) thereby executed in
the presences of:

108,288



Richard Lloyd
Principal Lawyer

Head of Legal and Democratic Services
Sefton Metropolitan Borough Council

Date 12th JUNE 2025




The Common Seal of Sefton Metropolitan Borough Council was hereunto affixed and this order(s) thereby executed in the presences of:

Richard Clegg
Barry Lupton

Head of Legal and Democratic Services
Sefton Metropolitan Borough Council

Date **12th JUNE** 2025

106,288

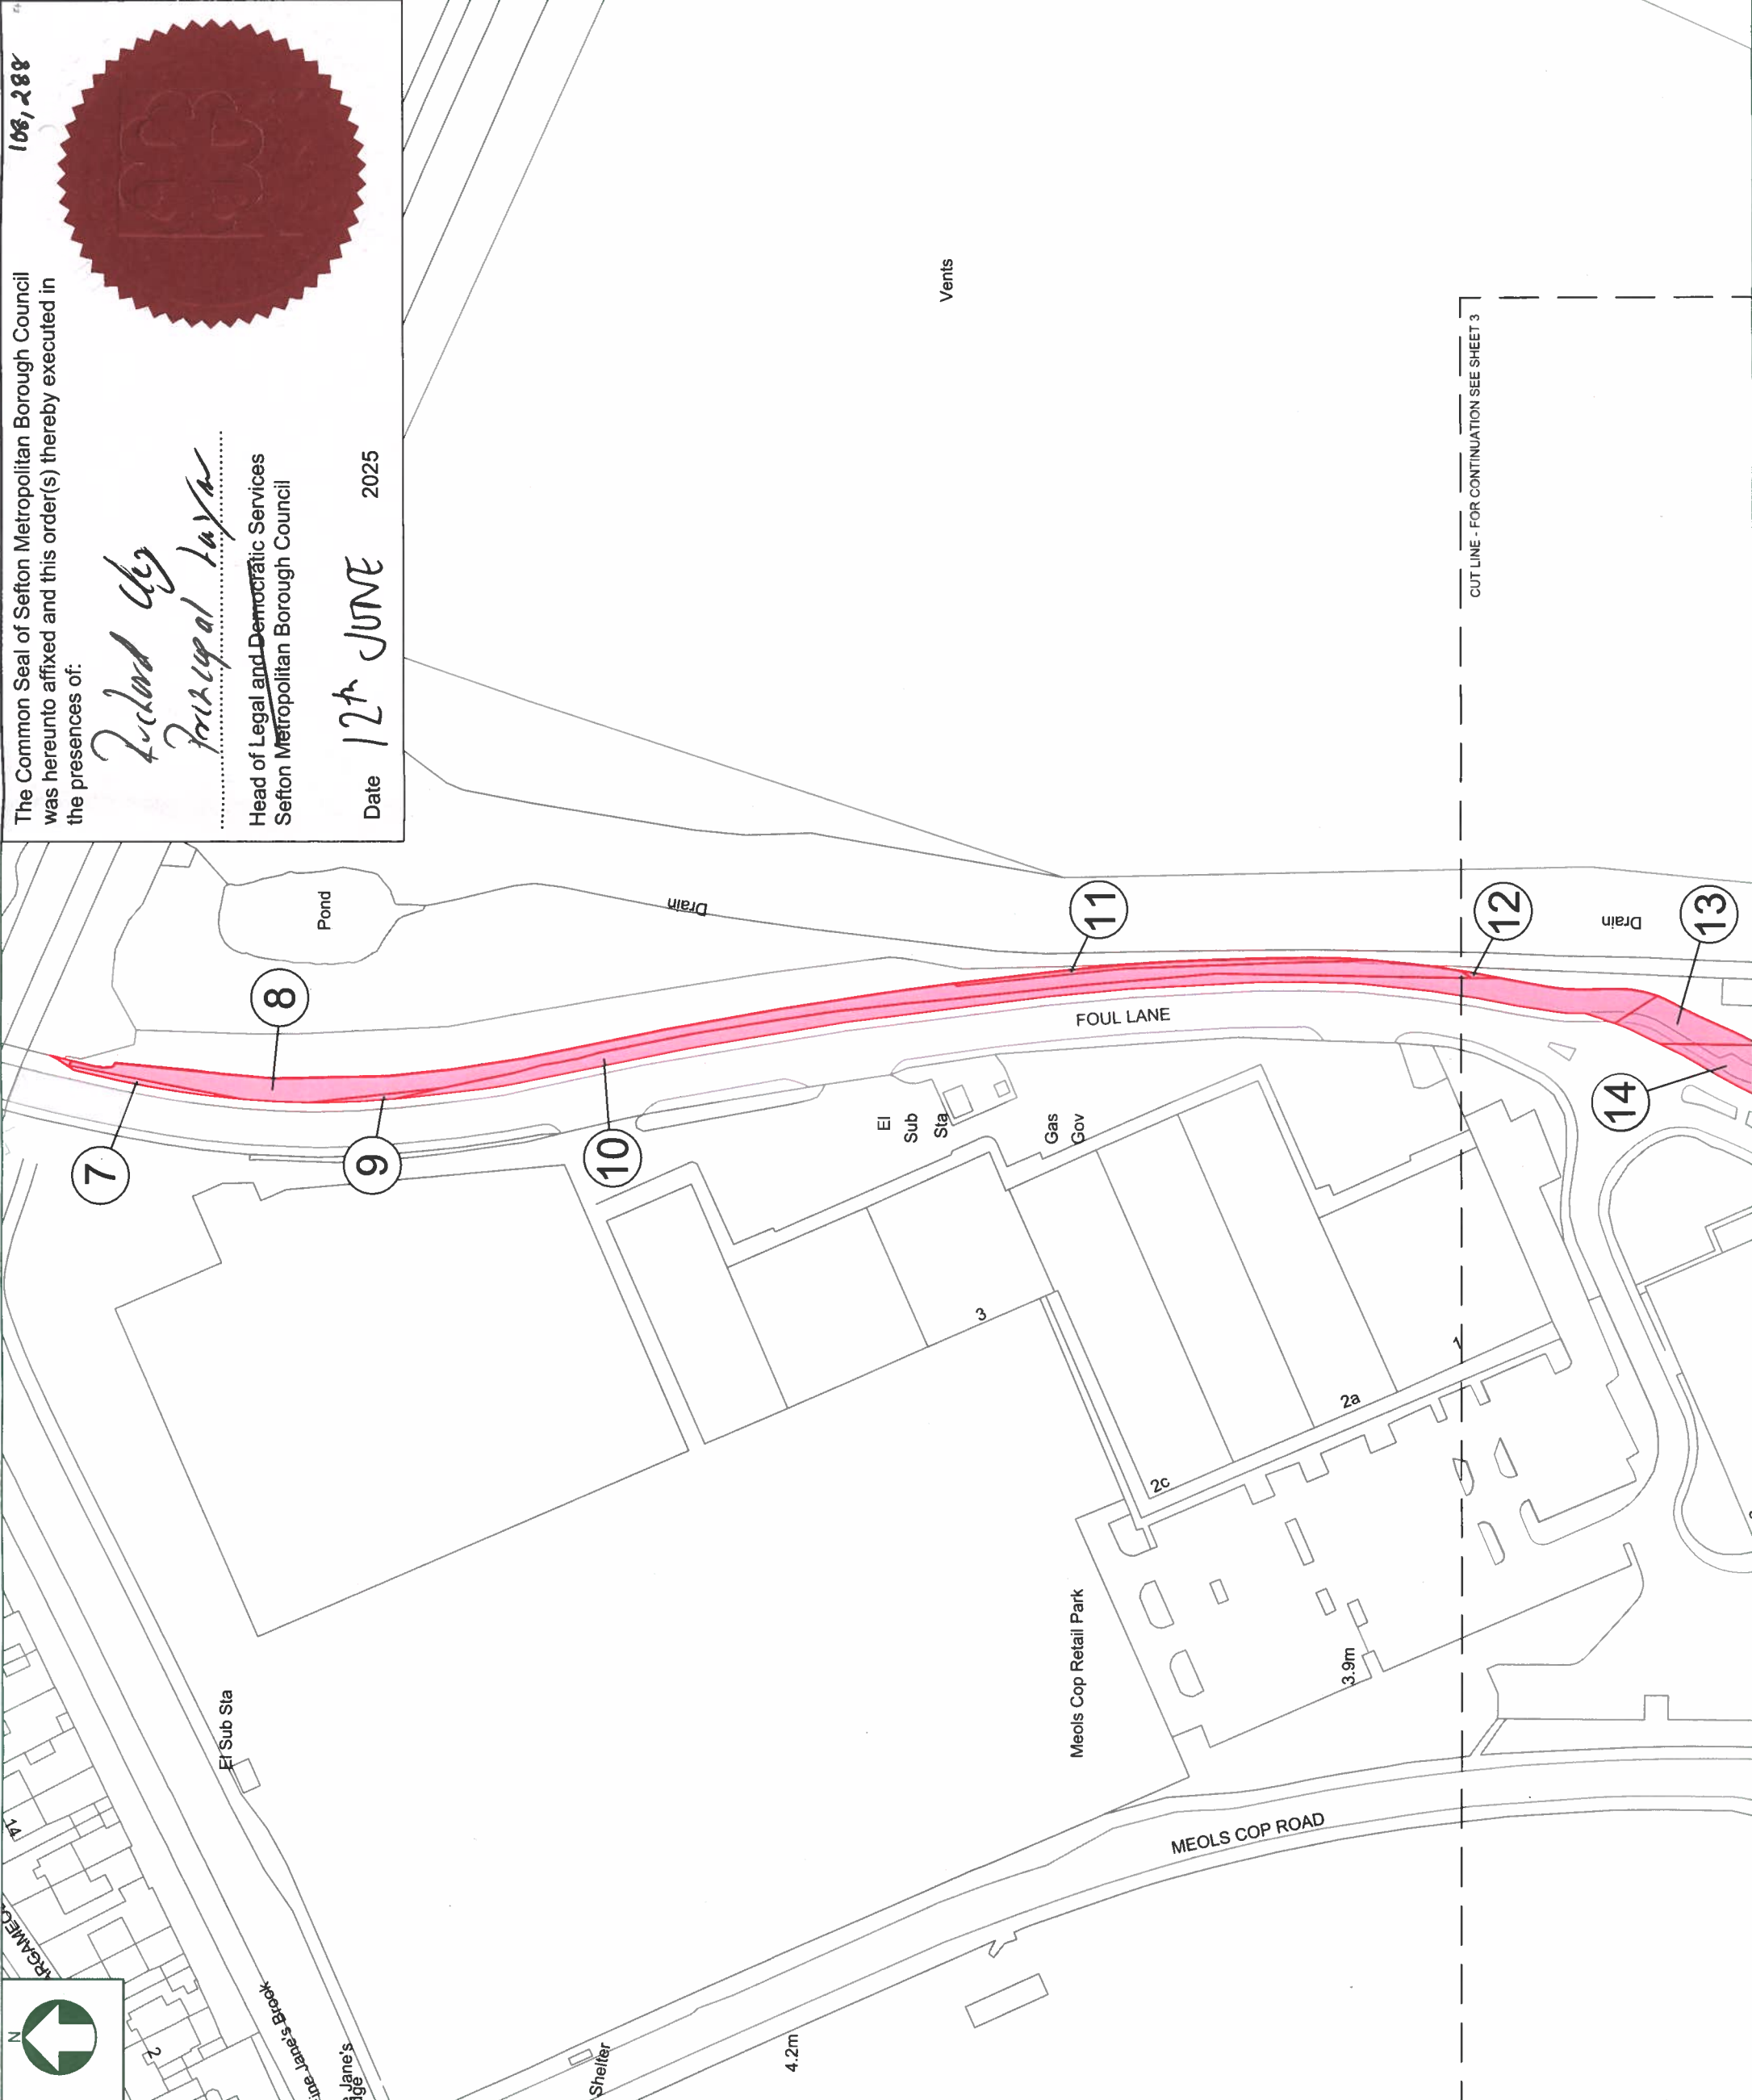

Notes:

- ALL DIMENSIONS ARE IN METRES UNLESS OTHERWISE STATED.
- THIS DRAWING CONTAINS THE LATEST INFORMATION AVAILABLE AT THE TIME OF PRODUCTION.
- THIS DRAWING IS NOT TO BE USED FOR DESIGN OR CONSTRUCTION AND MUST NOT BE USED TO SET OUT LAND BOUNDARIES. REFERENCE MUST BE MADE TO THE DESIGNER'S DRAWINGS FOR THESE PURPOSES.
- THIS DRAWING SHOULD BE READ IN CONJUNCTION WITH OTHER RELATED PROJECT DOCUMENTATION.
- THIS DRAWING SHOULD BE PRINTED IN COLOUR ON THE PAPER SIZE INDICATED WITHOUT SCALING.
- DO NOT SCALE FROM THIS DRAWING.
- OS MAPPING DATA OBTAINED FROM SEFTON METROPOLITAN BOROUGH COUNCIL.
- PLOT BOUNDARY DATA TAKEN FROM LAND REFERENCING SERVICES.

Key:

 LAND TO BE ACQUIRED

Status:

APPROVED

03	29/04/25	Final Version	JS	PE	SC
02	27/02/25	Revised Version	JS	PE	--
01	27/01/25	Initial Version	JS	PE	--
Rev	Date	Description	Dr	Chk	Apvd

**SLC Property**

Client:

Sefton Metropolitan Borough Council

Project Title:

SEFTON METROPOLITAN BOROUGH COUNCIL
(SOUTHPORT EASTERN ACCESS) COMPULSORY
PURCHASE ORDER 2025

Drawing Title:

MAP REFERRED TO IN THE SEFTON METROPOLITAN
BOROUGH COUNCIL (SOUTHPORT EASTERN ACCESS)
COMPULSORY PURCHASE ORDER 2025

Sheet Size: A3 | Scale: 1:1250 | Sheet: 2 of 4

Drawing Number:

SLCP-P-SMBC-SP-001-DWG0003-03



Notes:

1. ALL DIMENSIONS ARE IN METRES UNLESS OTHERWISE STATED.
2. THIS DRAWING CONTAINS THE LATEST INFORMATION AVAILABLE AT THE TIME OF PRODUCTION.
3. THIS DRAWING IS NOT TO BE USED FOR DESIGN OR CONSTRUCTION AND MUST NOT BE USED TO SET OUT LAND BOUNDARIES. REFERENCE MUST BE MADE TO THE DESIGNER'S DRAWINGS FOR THESE PURPOSES.
4. THIS DRAWING SHOULD BE READ IN CONJUNCTION WITH OTHER RELATED PROJECT DOCUMENTATION.
5. THIS DRAWING SHOULD BE PRINTED IN COLOUR ON THE PAPER SIZE INDICATED WITHOUT SCALING.
6. DO NOT SCALE FROM THIS DRAWING.
7. OS MAPPING DATA OBTAINED FROM SEFTON METROPOLITAN BOROUGH COUNCIL.
8. PLOT BOUNDARY DATA TAKEN FROM LAND REFERENCING SERVICES.

Key:

LAND TO BE ACQUIRED



Status:

APPROVED

Rev	Date	Description	Dr	Chk	Apvd
03	29/04/25	Final Version	JS	PE	SC
02	27/02/25	Revised Version	JS	PE	--
01	27/01/25	Initial Version	JS	PE	--



SLC Property

Client:

Sefton Metropolitan Borough Council

Project Title:

SEFTON METROPOLITAN BOROUGH COUNCIL
(SOUTHPORT EASTERN ACCESS) COMPULSORY
PURCHASE ORDER 2025

Drawing Title:

MAP REFERRED TO IN THE SEFTON METROPOLITAN
BOROUGH COUNCIL (SOUTHPORT EASTERN ACCESS
COMPULSORY PURCHASE ORDER 2025

Sheet Size: A3	Scale: 1:1250	Sheet: 3 of 4
----------------	---------------	---------------

Drawing Number:

Supermarket

The Common Seal of Sefton Metropolitan Borough Council was hereunto affixed and this order(s) thereby executed in the presences of:

108, 288

Richard Lloyd
For Legal Services

Head of Legal and Democratic Services
 Sefton Metropolitan Borough Council

Date 1/27 JUNE 2025

12th JUNE

CUT LINE - FOR CONTINUATION SEE SHEET 2

CUT LINE - FOR CONTINUATION SEE SHEET 4

Waste Transfer Station

Tk

WBS

El Sub Sta

Sub Sta

Depot

Deposits

A570 SCARISBRICK NEW RD

3.9a

Ma

Shelter

Shelter

Shelter

Posts

- Notes:
1. ALL DIMENSIONS ARE IN METRES UNLESS OTHERWISE STATED.
 2. THIS DRAWING CONTAINS THE LATEST INFORMATION AVAILABLE AT THE TIME OF PRODUCTION.
 3. THIS DRAWING IS NOT TO BE USED FOR DESIGN OR CONSTRUCTION AND MUST NOT BE USED TO SET OUT LAND BOUNDARIES. REFERENCE MUST BE MADE TO THE DESIGNER'S DRAWINGS FOR THESE PURPOSES.
 4. THIS DRAWING SHOULD BE READ IN CONJUNCTION WITH OTHER RELATED PROJECT DOCUMENTATION.
 5. THIS DRAWING SHOULD BE PRINTED IN COLOUR ON THE PAPER SIZE INDICATED WITHOUT SCALING.
 6. DO NOT SCALE FROM THIS DRAWING.
 7. OS MAPPING DATA OBTAINED FROM SEFTON METROPOLITAN BOROUGH COUNCIL.
 8. PLOT BOUNDARY DATA TAKEN FROM LAND REFERENCING SERVICES.

Key:



LAND TO BE ACQUIRED

Status: APPROVED

Rev	Date	Description	Dr	Chk	Apvd
03	29/04/25	Final Version	JS	PE	SC
02	27/02/25	Revised Version	JS	PE	--
01	27/01/25	Initial Version	JS	PE	--



SLC Property

Client:

Sefton Metropolitan Borough Council


Project Title:

SEFTON METROPOLITAN BOROUGH COUNCIL
(SOUTHPORT EASTERN ACCESS) COMPULSORY
PURCHASE ORDER 2025

Drawing Title:

MAP REFERRED TO IN THE SEFTON METROPOLITAN
BOROUGH COUNCIL (SOUTHPORT EASTERN ACCESS)
COMPULSORY PURCHASE ORDER 2025

Sheet Size: A3 | Scale: 1:1250 | Sheet: 4 of 4
Drawing Number:
SLCP-P-SMBC-SP-001-DWG0003-03

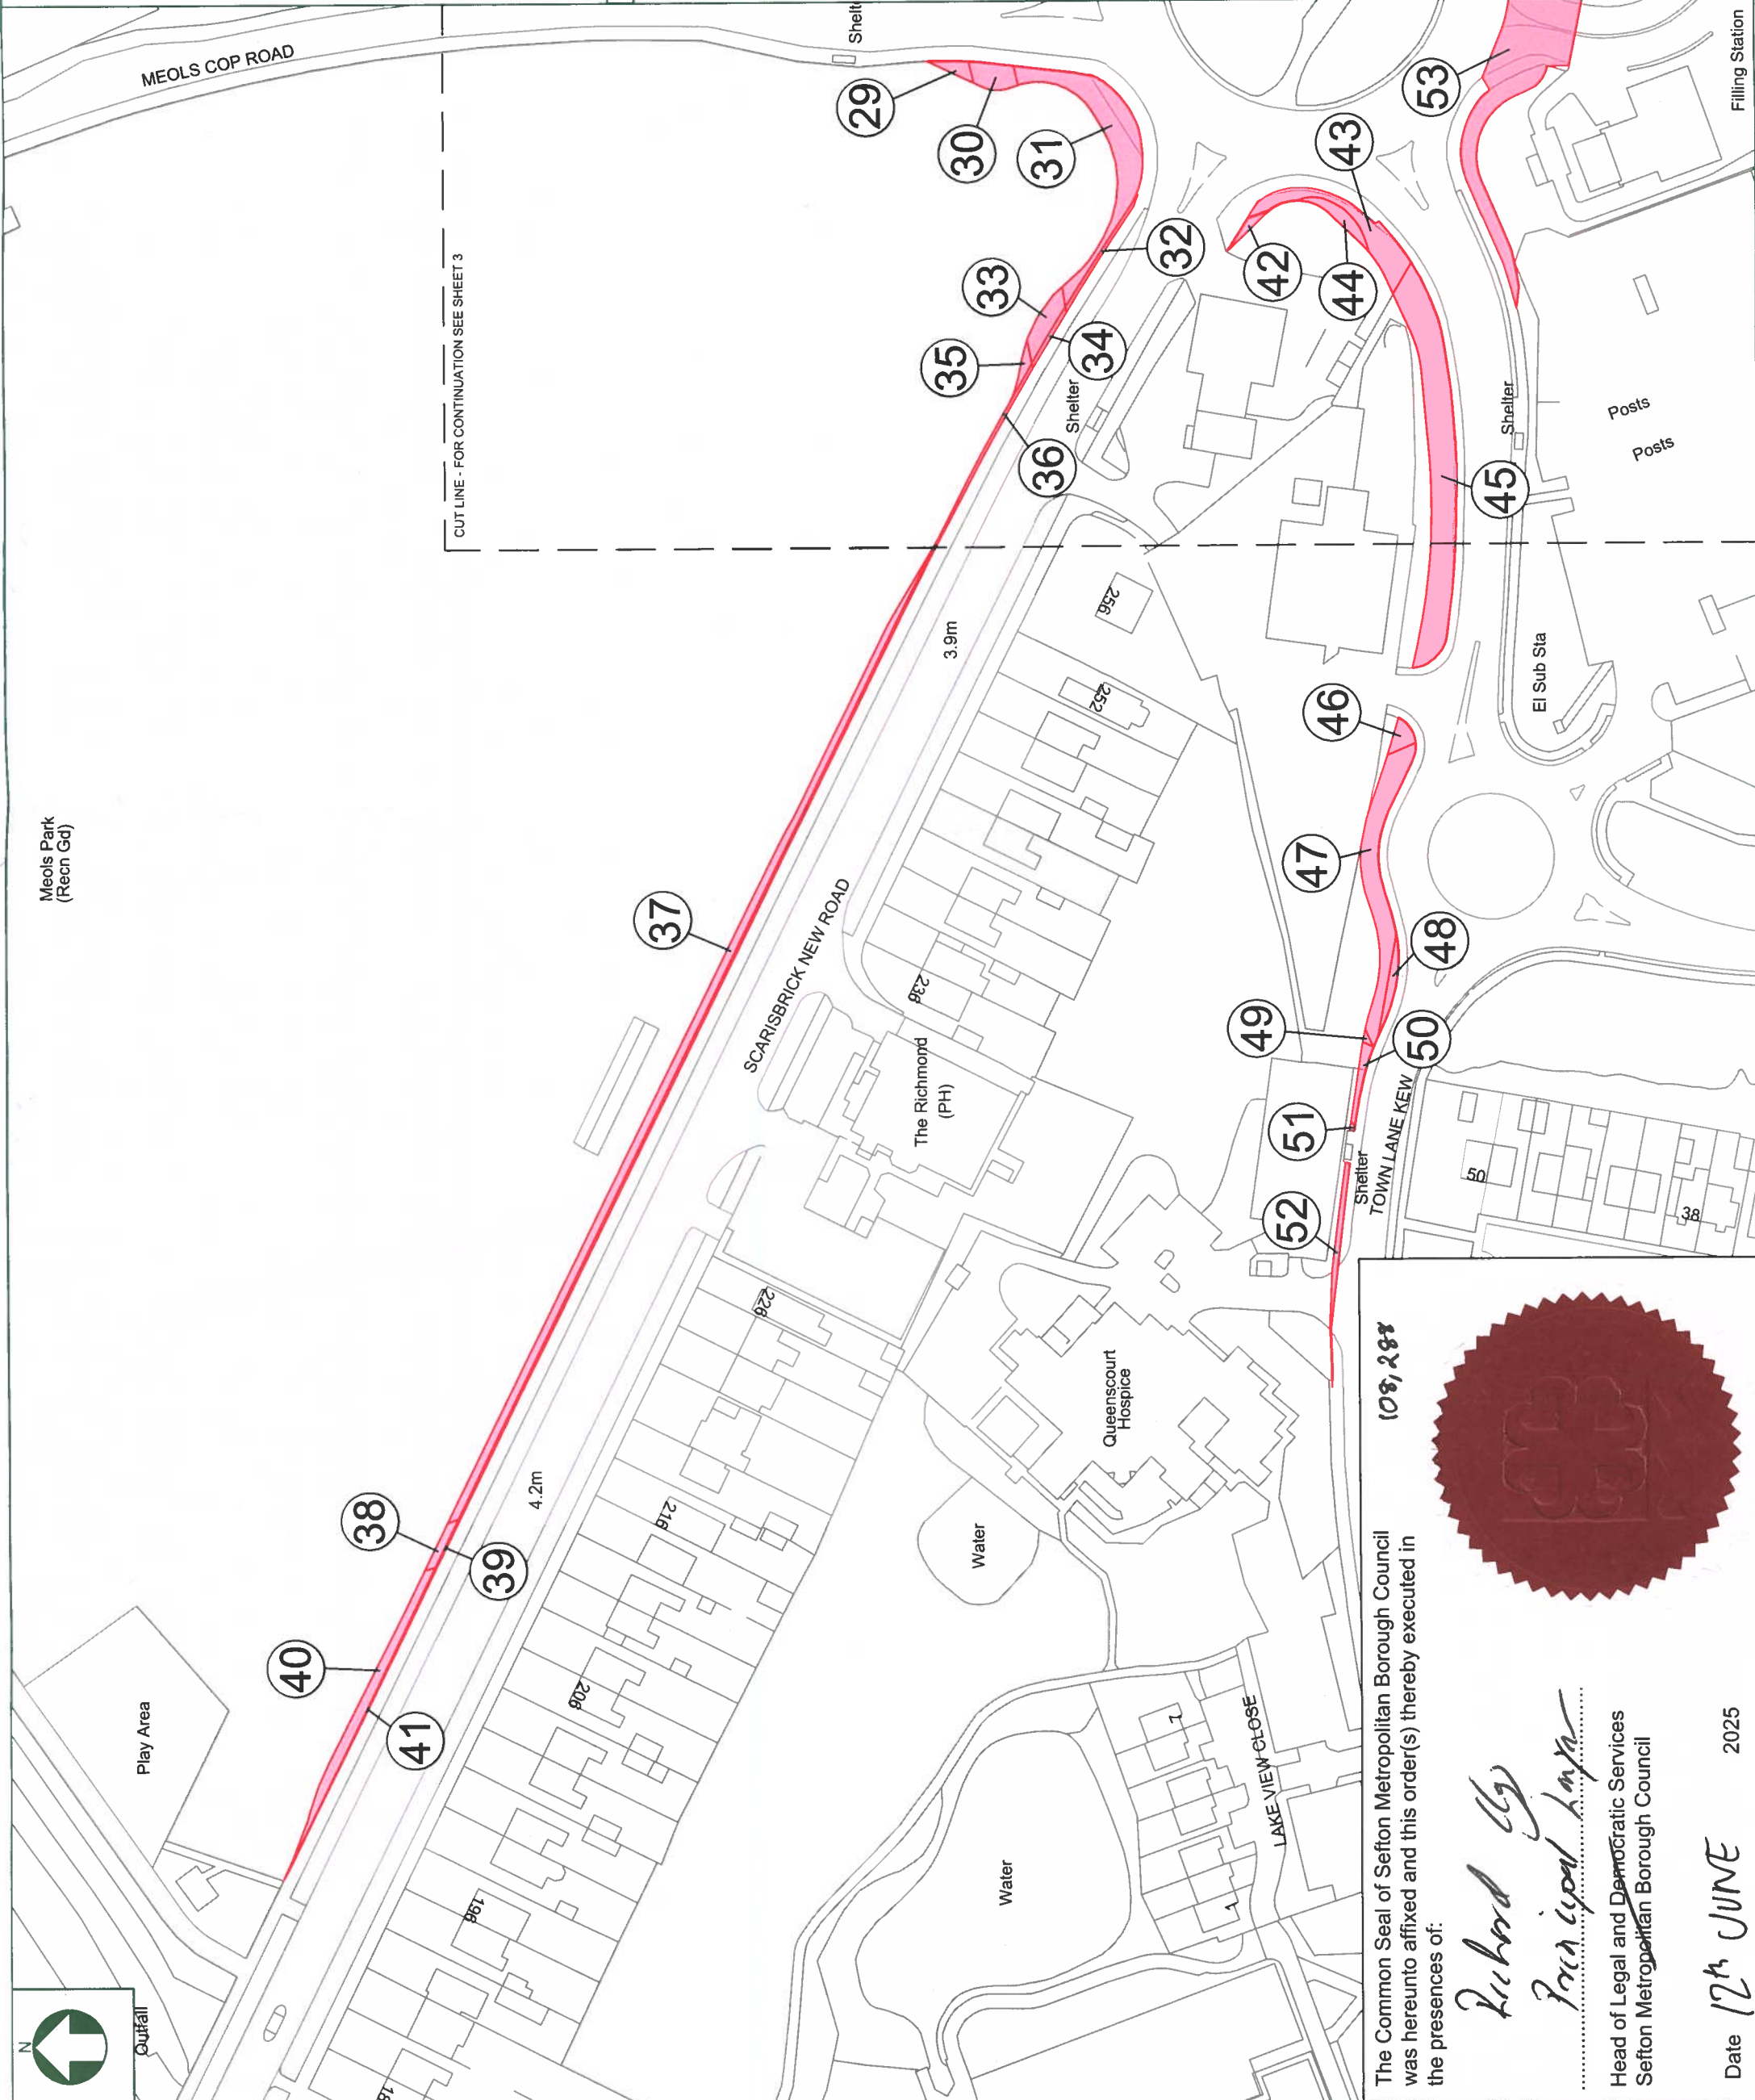

The Common Seal of Sefton Metropolitan Borough Council
was hereunto affixed and this order(s) thereby executed in
the presences of:

108,281

Richard Glyn
Principal Lawyer
Head of Legal and Democratic Services
Sefton Metropolitan Borough Council



Date 12th JUNE 2025